


D:\dwd\p22\_1\20240126\_844\_AW\_Z\ztd\projects\2018\022318-Stratata-Sabini\Architectural\Design\Parcel 2\2022\_1 Main Level FF.dwg

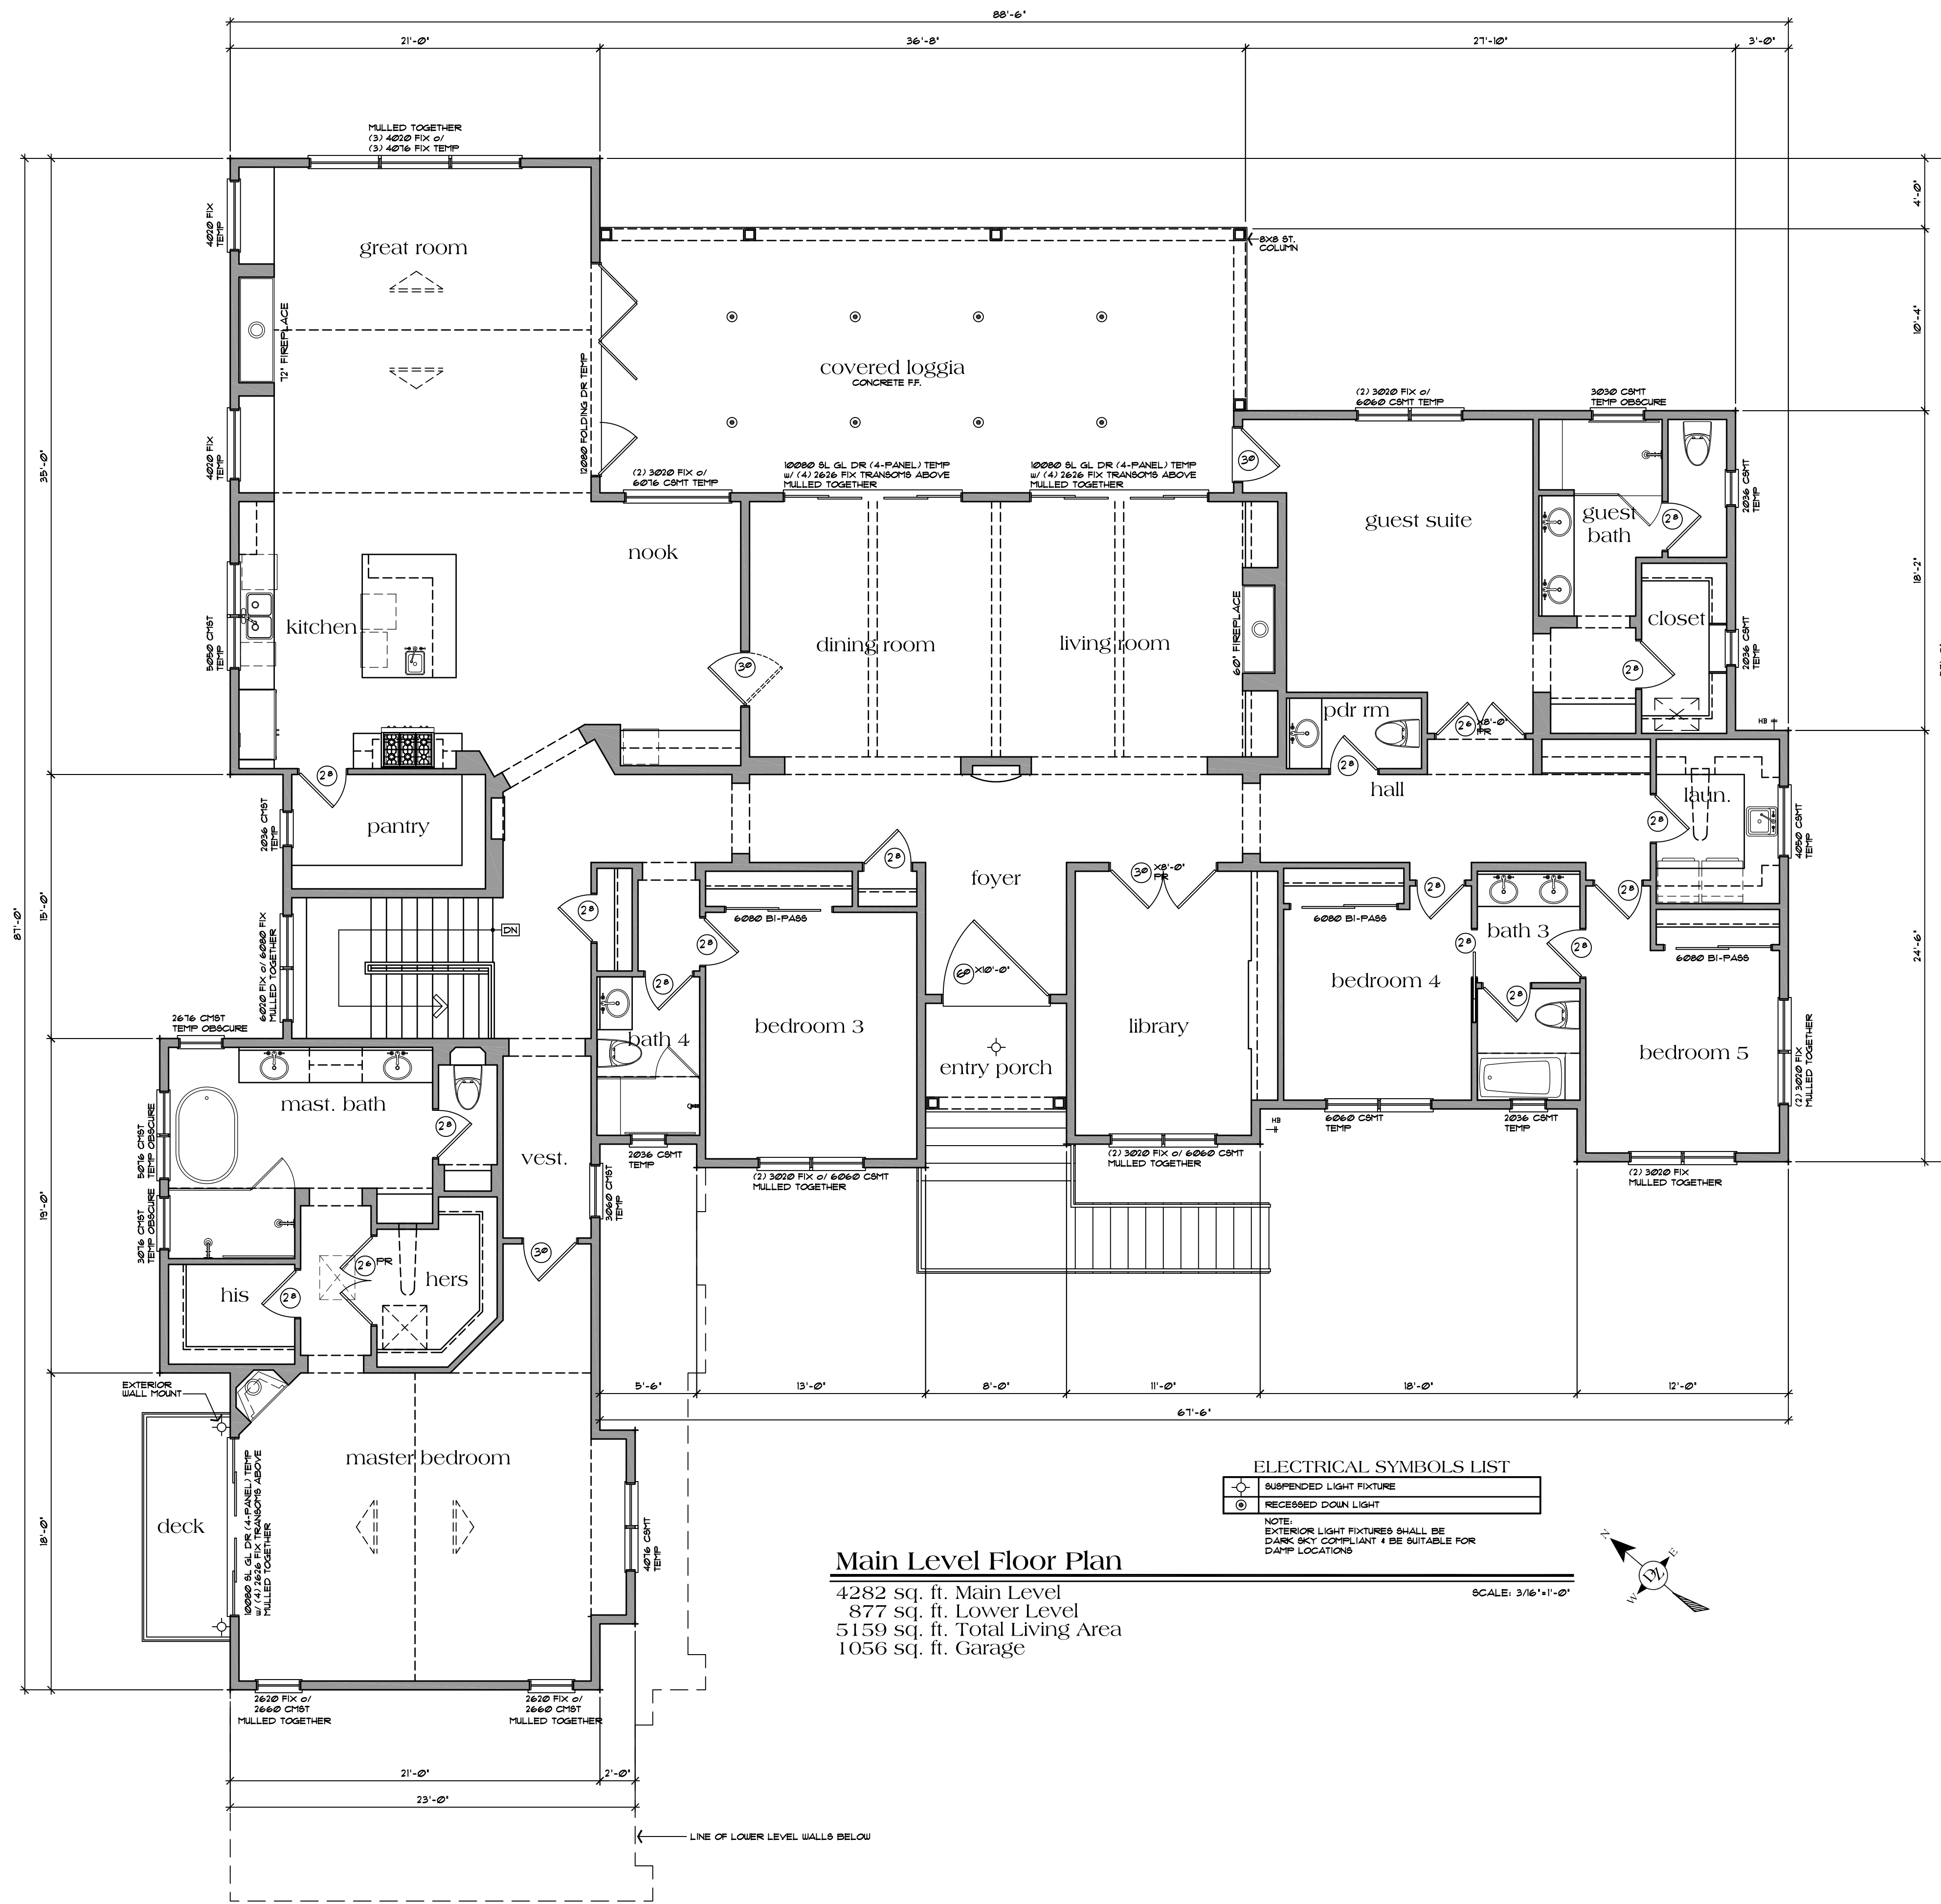

**Main Level Floor Plan**

4282 sq. ft. Main Level  
877 sq. ft. Lower Level  
5159 sq. ft. Total Living Area  
1056 sq. ft. Garage

NO./ DATE/ REVISION

THESE PLANS ARE INTENDED ONLY FOR THE ORIGINAL SITE FOR WHICH THEY WERE DESIGNED AND ARE THE PROPERTY OF DMZ DESIGN ASSOCIATES, INC. NO PART OF THESE PLANS OR ANY COPYRIGHTED MATERIALS HEREIN MAY BE REPRODUCED OR TRANSMITTED IN ANY FORM OR BY ANY MEANS, ELECTRONIC OR MECHANICAL, INCLUDING PHOTOCOPYING, RECORDING, OR BY ANY INFORMATION STORAGE AND RETRIEVAL SYSTEM, WITHOUT THE EXPRESS WRITTEN PERMISSION OF DMZ DESIGN ASSOCIATES, INC. ANY REUSE OR ADAPTATION OF THESE PLANS FOR OTHER SITES IS PROHIBITED WITHOUT THE CONSENT OF DMZ DESIGN ASSOCIATES, INC. THE USER SHALL BE RESPONSIBLE FOR OBTAINING ALL NECESSARY PERMITS AND APPROVALS FROM ALL APPLICABLE AGENCIES AND AUTHORITIES. DMZ DESIGN ASSOCIATES SHALL BE RESPONSIBLE FOR THE ACCURACY OF THE INFORMATION PROVIDED HEREON. THE USER SHALL BE RESPONSIBLE FOR THE PROTECTION OF THE INFORMATION PROVIDED HEREON. DIMENSIONS SHALL TAKE PRECEDENCE OVER SCALED DIMENSIONS.




<b>DRAWING TITLE</b>	Main Level Floor Plan
<b>JOB TITLE</b>	Stratata - Sabini Court Residential Subdivision
<b>JOB ADDRESS</b>	Parcel 2, Rose Orchard Place Morgan Hill, California

<b>DATE</b>	JAN 26 2024
<b>SCALE</b>	3/16"=1'-0"
<b>PROJECT MANAGER</b>	SCOTT ZAZULETA
<b>DRAWN</b>	SEN
<b>JOB NO.</b>	DZZ318-3
<b>SHEET</b>	


**A2.1**

D:\d2\p22\_1\20240126\_854\_Alt\_Z\zprojects\2018\022318-Stralata-Sabini\Architectural\Design\Parcel 2\2024\_2\_Lower Level FP.dwg

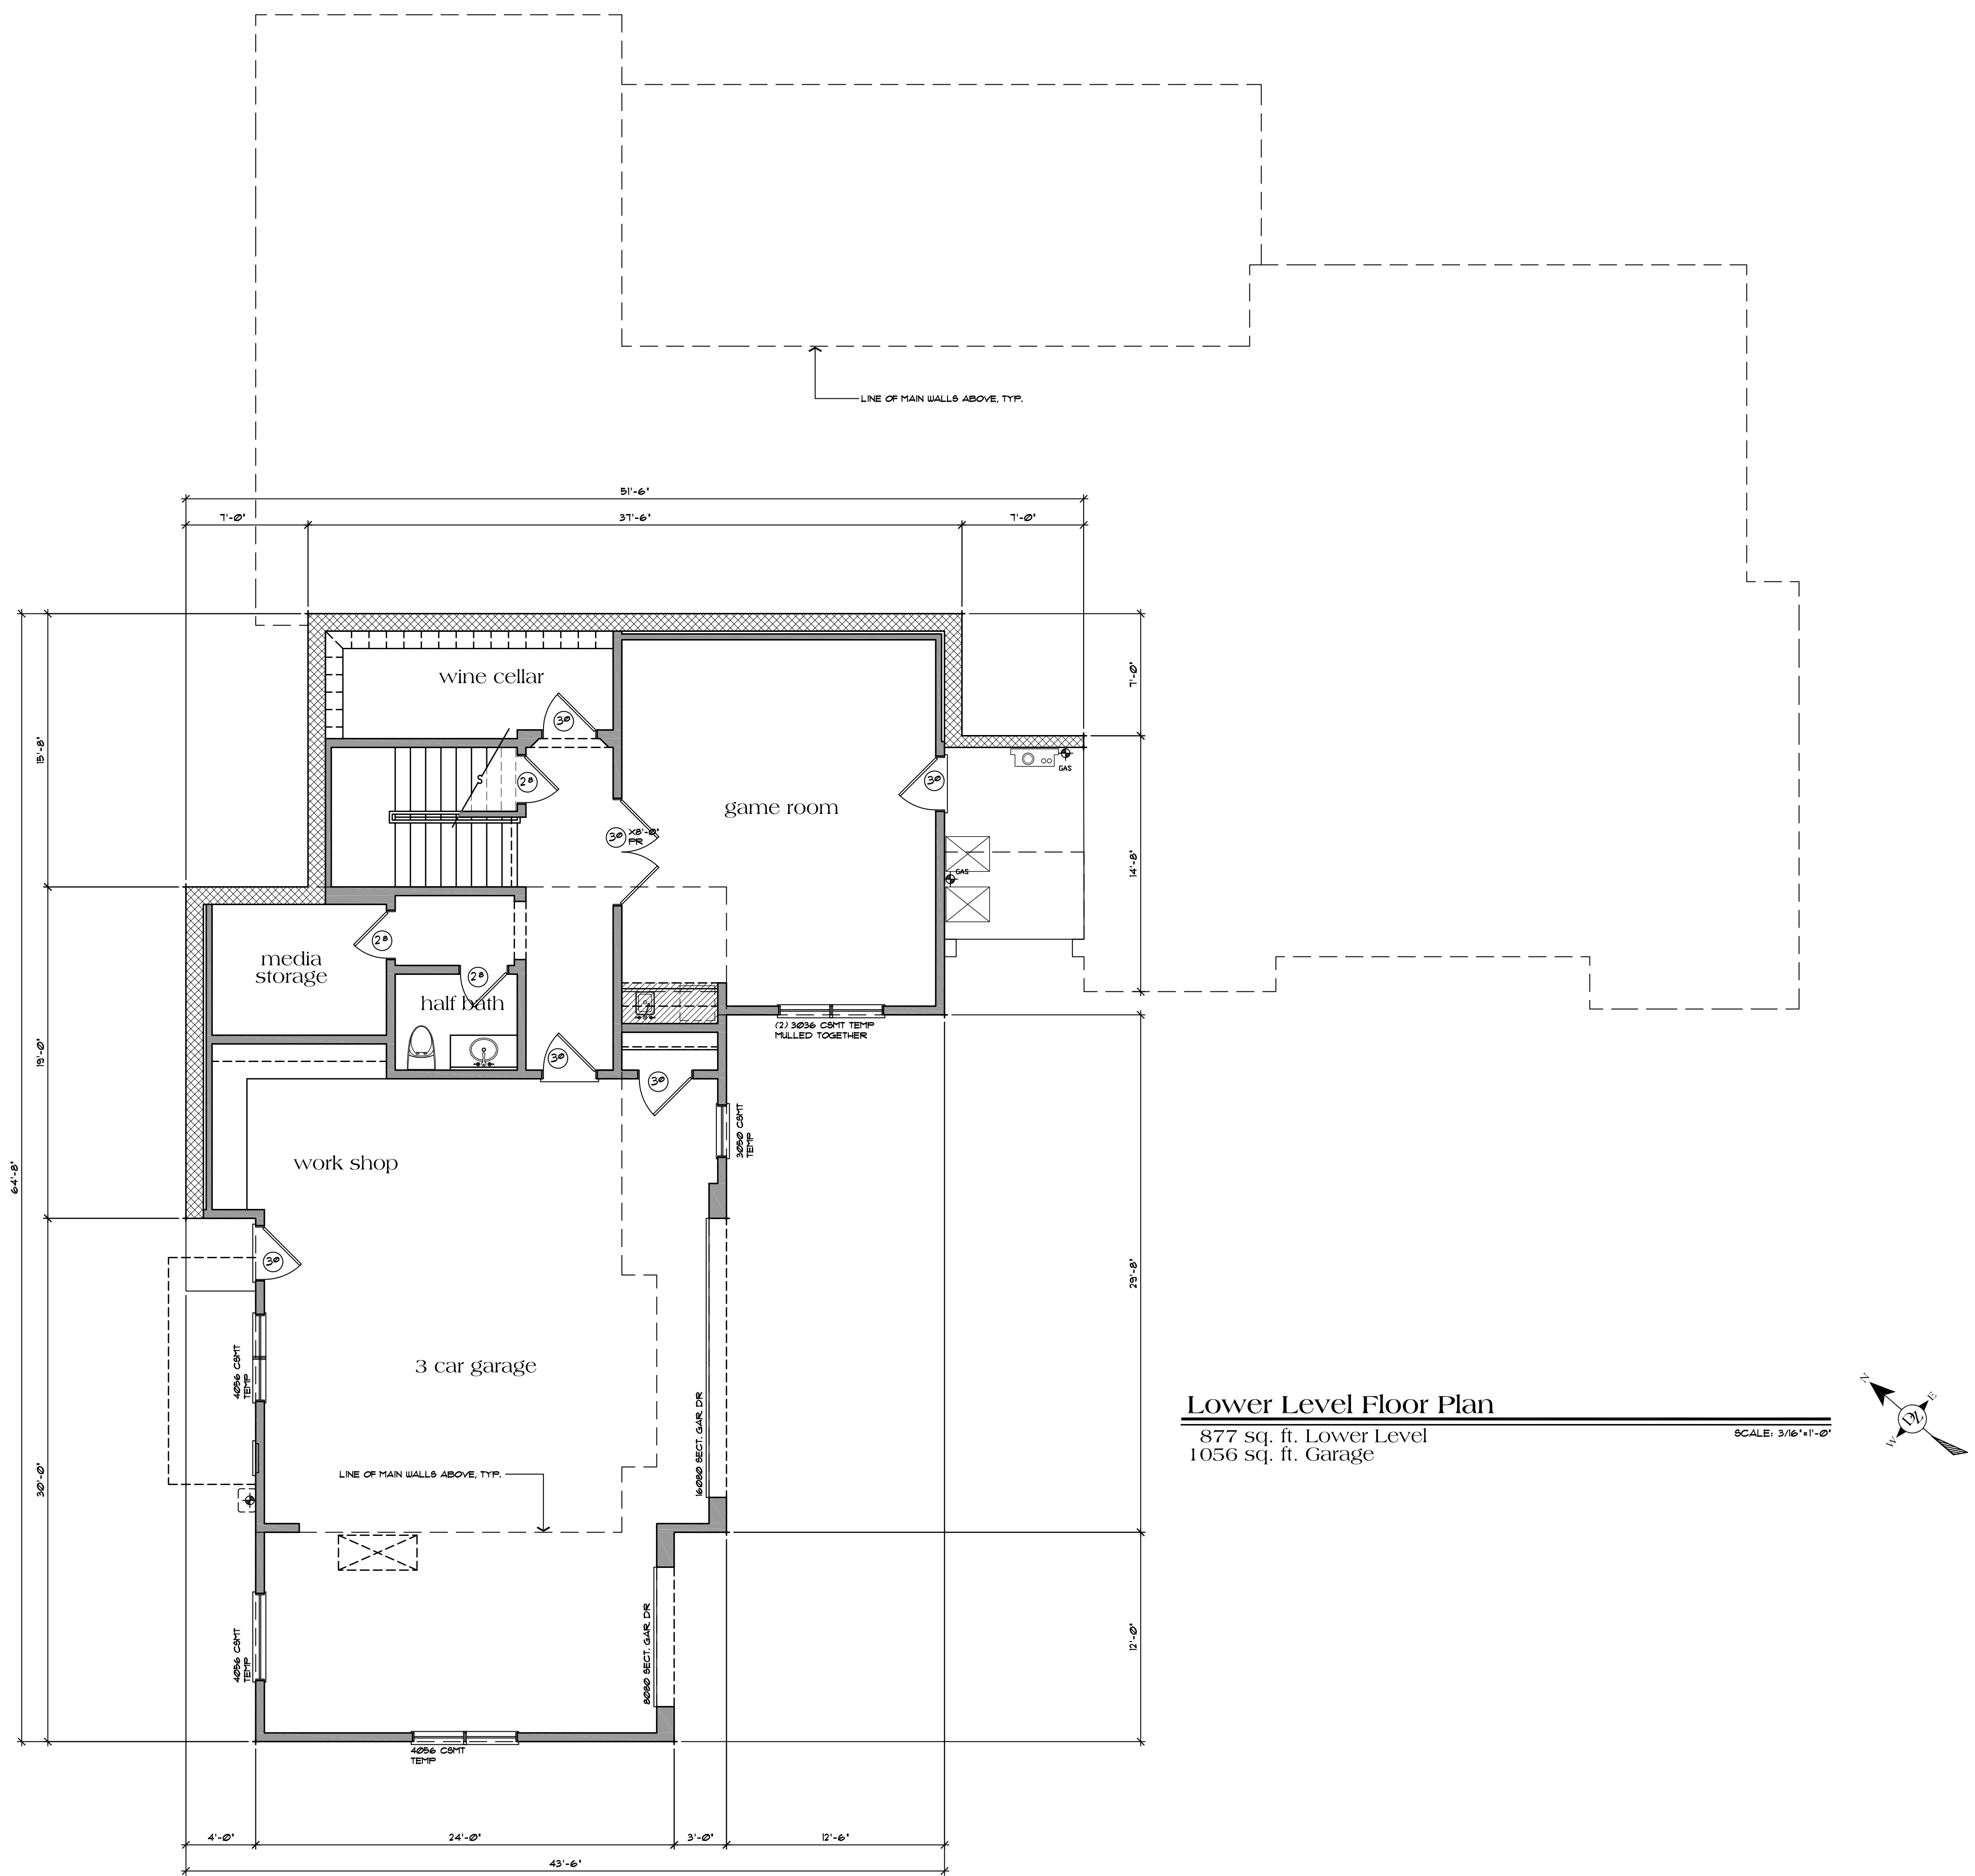

**Lower Level Floor Plan**  
 877 sq. ft. Lower Level  
 1056 sq. ft. Garage

SCALE: 3/16"=1'-0"

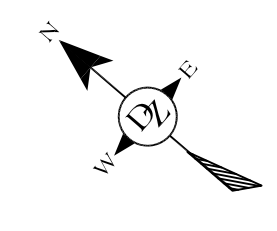

NO./ DATE/ REVISION


THESE PLANS ARE INTENDED ONLY FOR THE ORIGINAL SITE FOR WHICH THEY WERE DESIGNED AND ARE THE PROPERTY OF DMZ WHICH THEY WERE DESIGNED AND ARE THE PROPERTY OF DMZ. COPYRIGHT LAWS AND MAY NOT BE REPRODUCED OR REPRODUCED IN WHOLE OR IN PART WITHOUT THE EXPRESSED WRITTEN CONSENT OF DMZ DESIGN ASSOCIATES, INC. ANY REPRODUCTION OF THESE PLANS ON OTHER SITES IS PROHIBITED WITHOUT THE CONSENT OF DMZ DESIGN ASSOCIATES, INC. THE USER SHALL BE RESPONSIBLE FOR OBTAINING ALL NECESSARY PERMITS AND APPROVALS FROM THE APPROPRIATE AGENCIES PRIOR TO COMMENCEMENT OF THE PROJECT. DMZ DESIGN ASSOCIATES SHALL TAKE NO RESPONSIBILITY FOR ANY DIMENSIONS OR SCALED DIMENSIONS.

**DMZ Design Associates, Inc.**  
 A California Corporation  
 18640 Sutter Blvd., Suite 500  
 Morgan Hill, California 95037  
 Phone: (408) 778-7145 Fax: (408) 778-7004  
 Email: dmz.design@bentrac.com


<b>DRAWING TITLE</b>	Lower Level Floor Plan
<b>JOB TITLE</b>	Stralata - Sabini Court
<b>JOB ADDRESS</b>	Residential Subdivision Parcel 2, Rose Orchard Place Morgan Hill, California

<b>DATE</b>	JAN 26 2024
<b>SCALE</b>	3/16"=1'-0"
<b>PROJECT MANAGER</b>	SCOTT ZAZULETA
<b>DRAWN</b>	SEN
<b>JOB NO.</b>	D22318-3
<b>SHEET</b>	A2.2



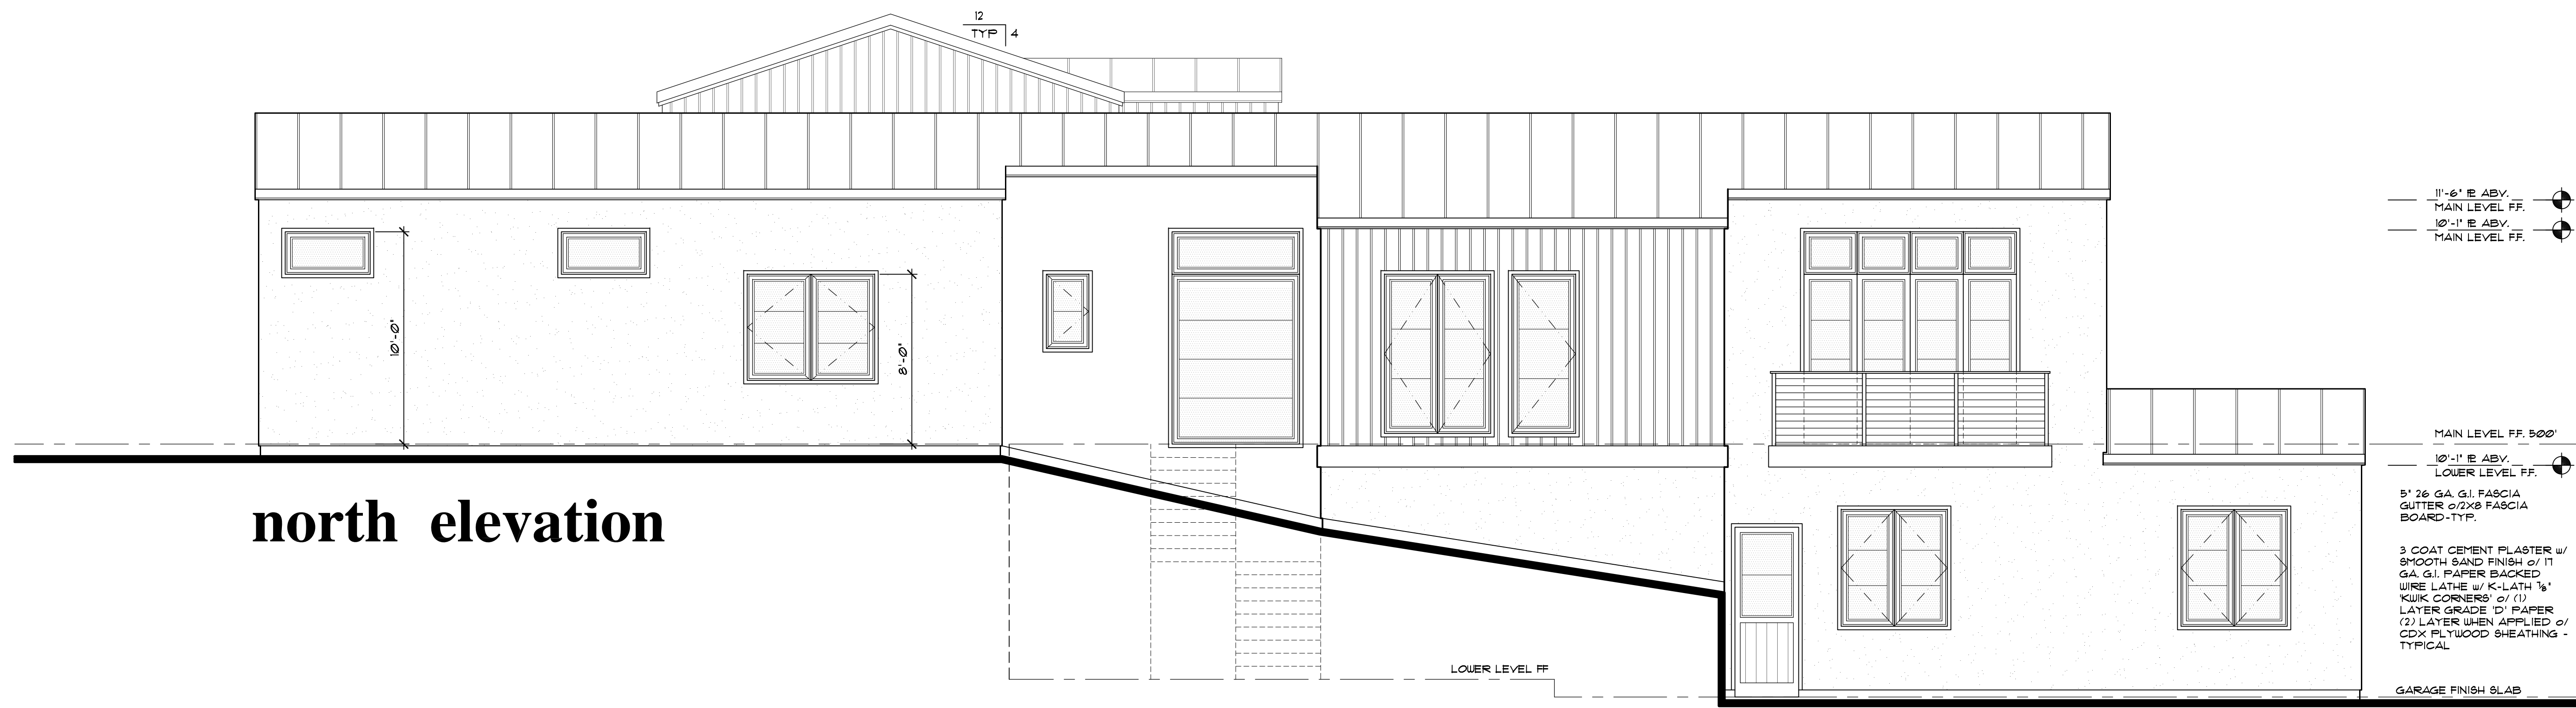

north elevation

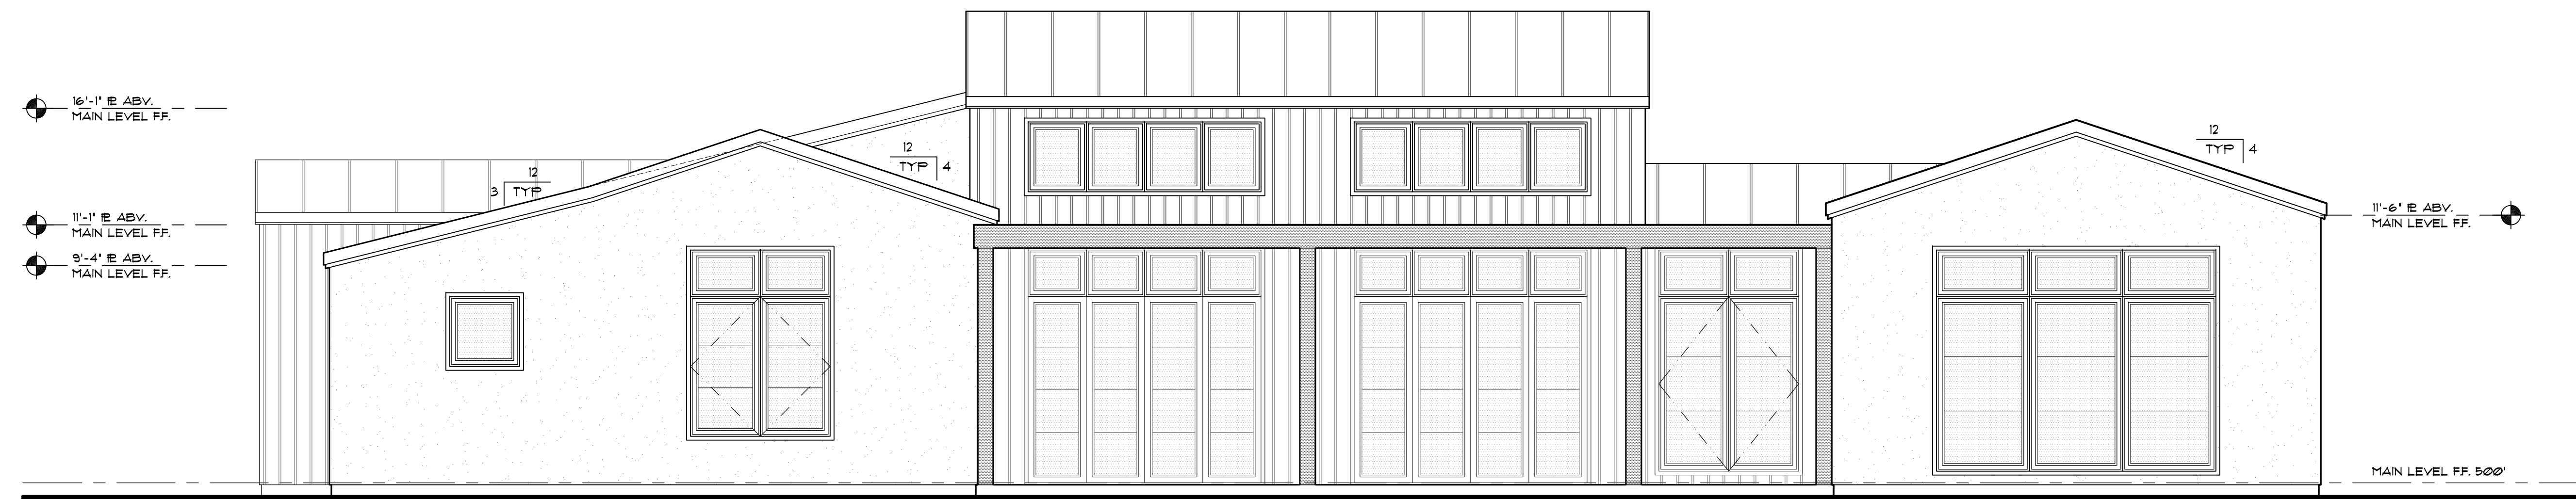

east elevation

NO./ DATE/ REVISION

THESE PLANS ARE INTENDED ONLY FOR THE ORIGINAL SITE FOR WHICH THEY WERE DESIGNED AND ARE THE PROPERTY OF DAZ WHICH THEY WERE DESIGNED AND ARE THE PROPERTY OF DAZ. IN WHOLE OR IN PART WITHOUT THE EXPRESSED WRITTEN CONSENT OF DAZ. NO PART OF THESE PLANS SHALL BE REPRODUCED OR TRANSMITTED IN ANY FORM OR BY ANY MEANS, ELECTRONIC OR MECHANICAL, INCLUDING PHOTOCOPYING, RECORDING, OR BY ANY INFORMATION STORAGE AND RETRIEVAL SYSTEM, WITHOUT THE WRITTEN PERMISSION OF DAZ. DESIGN ASSOCIATES PRIOR TO COMMENCEMENT OF THE PROJECT. DIMENSIONS SHALL TAKE PRECEDENCE OVER SCALED DIMENSIONS.

**D**esign Associates, Inc.  
 A California Corporation  
 18646 Sutter Blvd., Suite 500  
 Morgan Hill, California 95037  
 Phone: (408) 778-7145 Fax: (408) 778-7004  
 Email: [info@designassoc.com](mailto:info@designassoc.com)

DRAWING TITLE	Exterior Elevations
JOB TITLE	Strolata - Sabini Court
JOB ADDRESS	Residential Subdivision Parcel 2, Rose Orchard Place Morgan Hill, California

DATE	JAN 26 2024
SCALE	1/4" = 1'-0"
PROJECT MANAGER	SCOTT ZAZULETA
DRAWN	SEN
JOB NO.	DZ2319-3
SHEET	

**A3.2**

D:\design\2024\1262024\856\_A4\_Zazuleta\Architectural\Design\Parcel 2\03 Exterior Elevations.dwg